


PROJECT DATA:


PROJECT NAME: CORONET DRIVE SUBDIVISION
LOCAL ISSUING AUTHORITY: EDGEFIELD COUNTY, SOUTH CAROLINA
CURRENT LAND USE: VACANT
SITE ADDRESS: CORONET DRIVE
EDGEFIELD, SC
PARCEL TMS: 125-00-07-039-000
125-00-07-035-000
125-00-07-036-000
TOTAL ACREAGE: 11.39 AC.

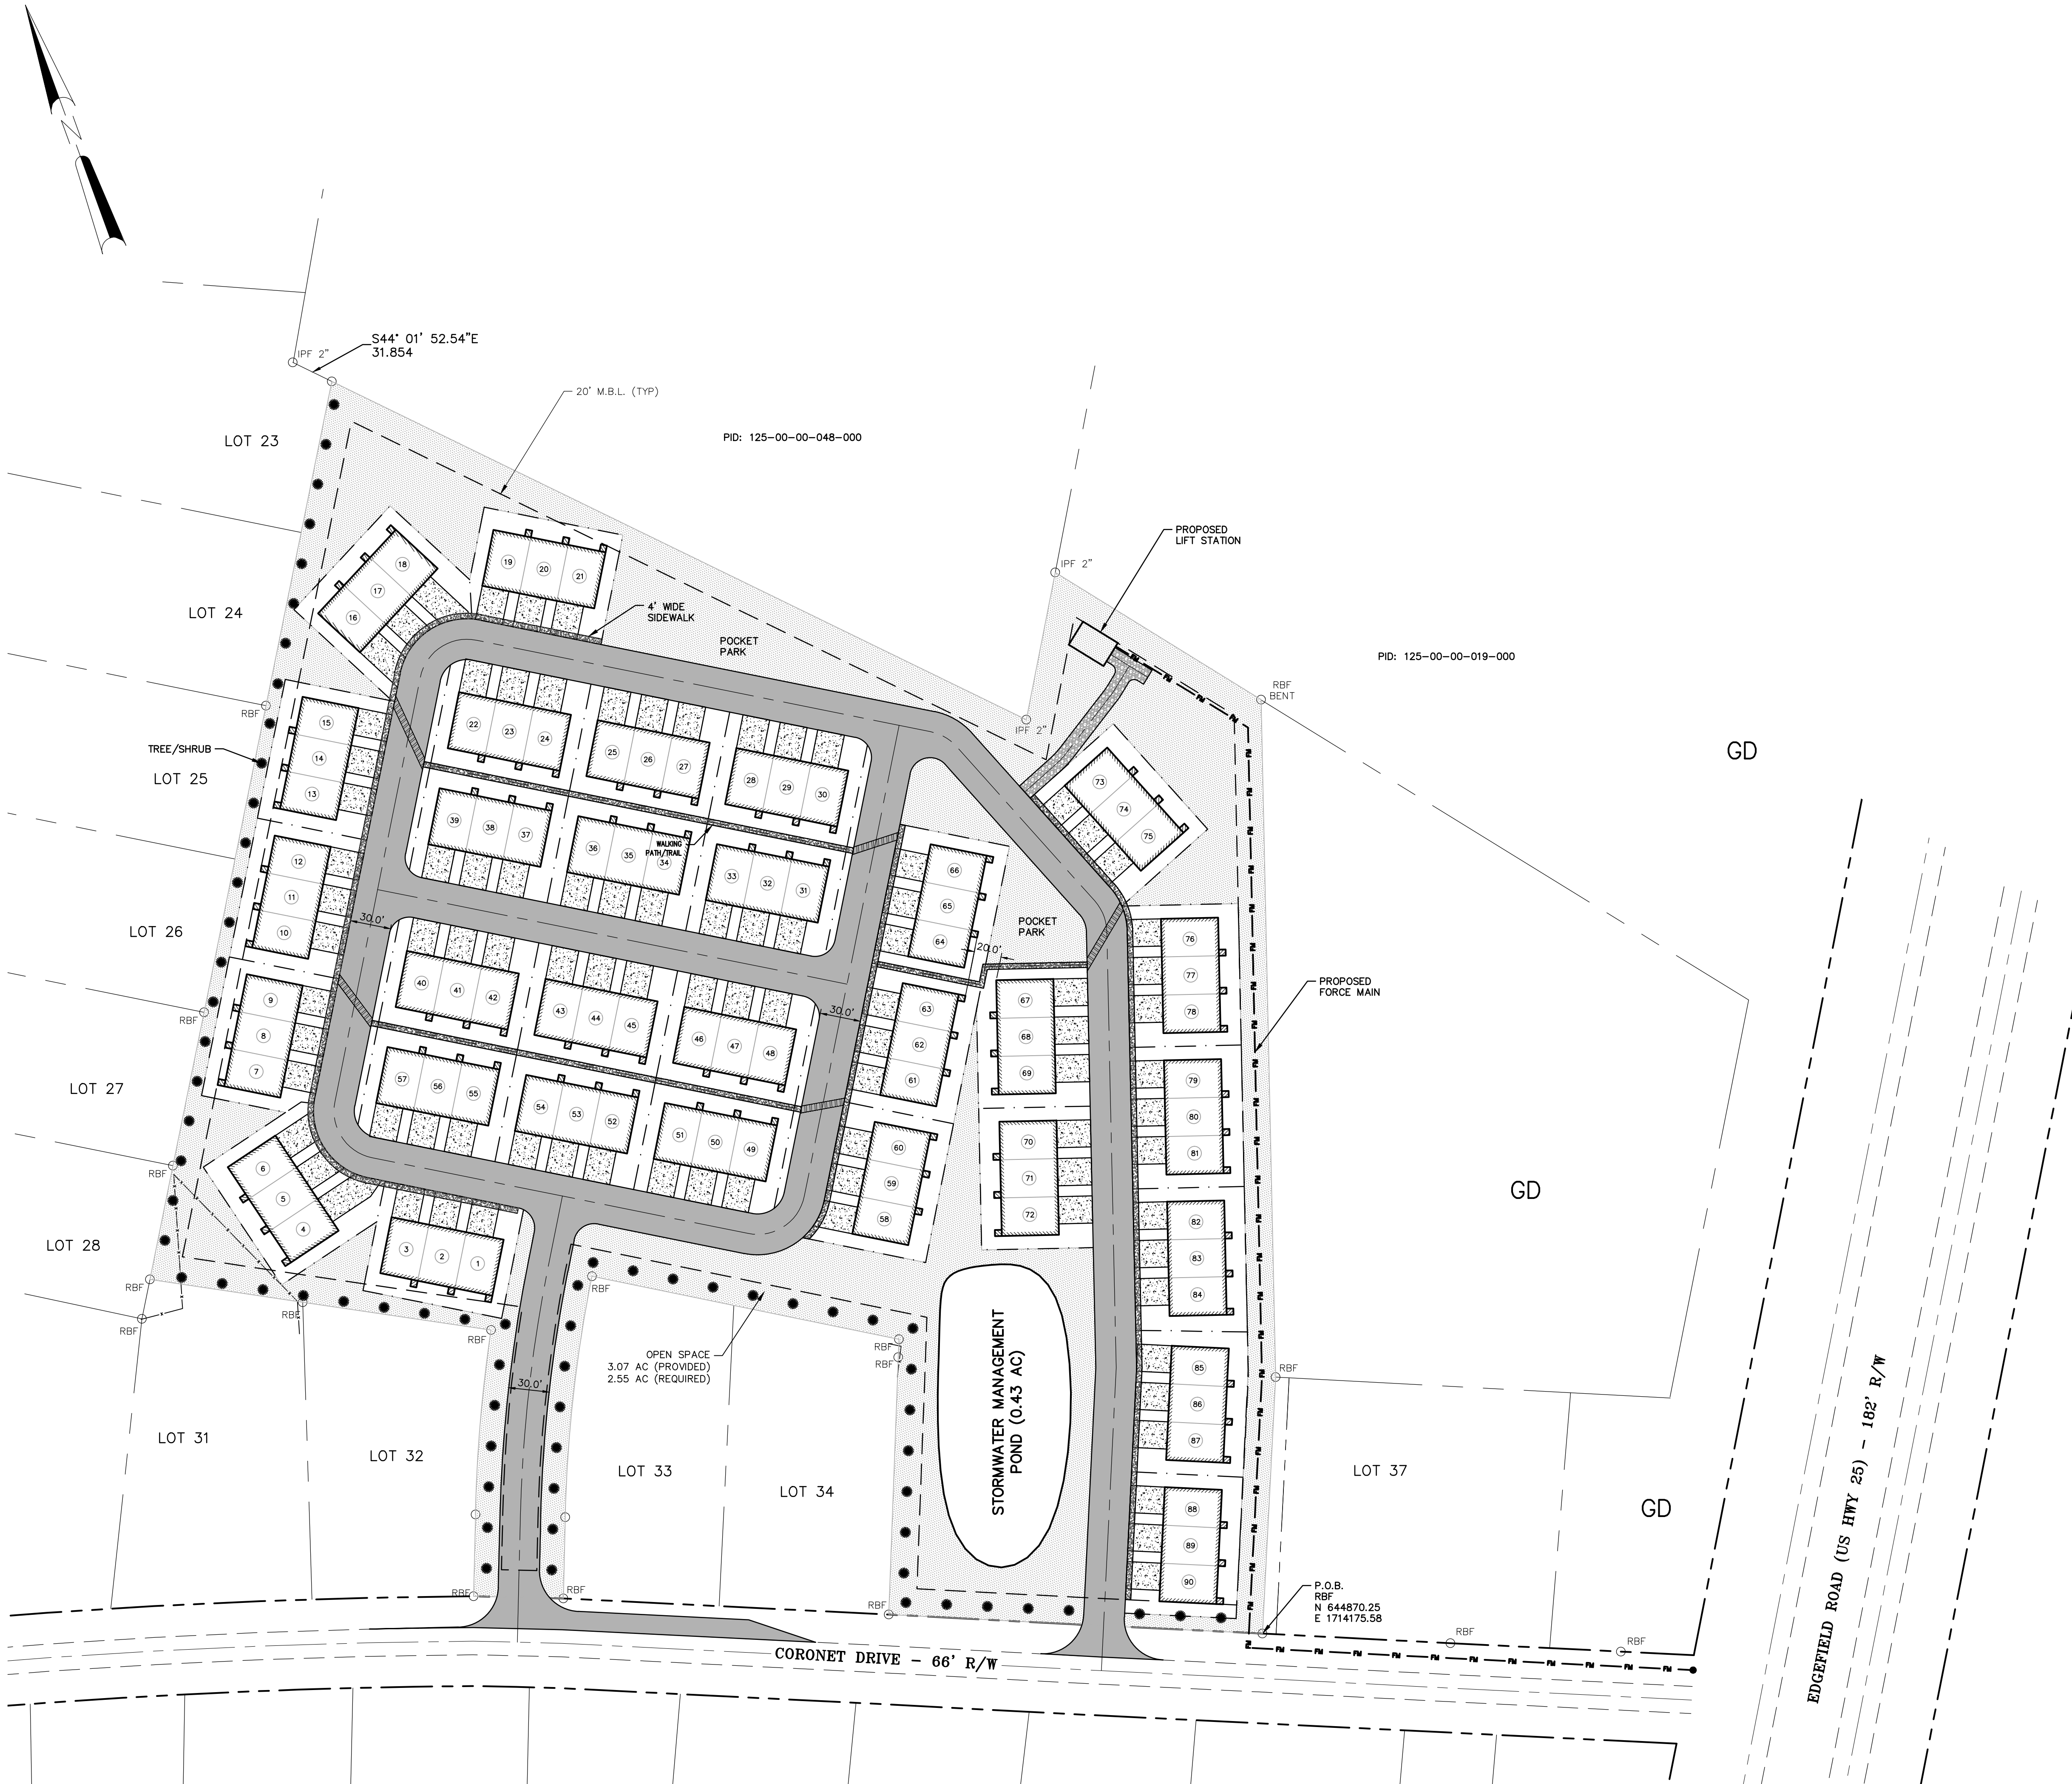

REV	DESCRIPTION	DATE
A	RELEASE FOR REVIEW LAND DEVELOPMENT APPLICATION	02/13/2020

CORONET DRIVE SUBDIVISION
EDGEFIELD COUNTY, SOUTH CAROLINA
CONCEPT PLAN

DRAWN BY: ODR
JOB NO: 442.18
SHEET NUMBER:
1 OF 1

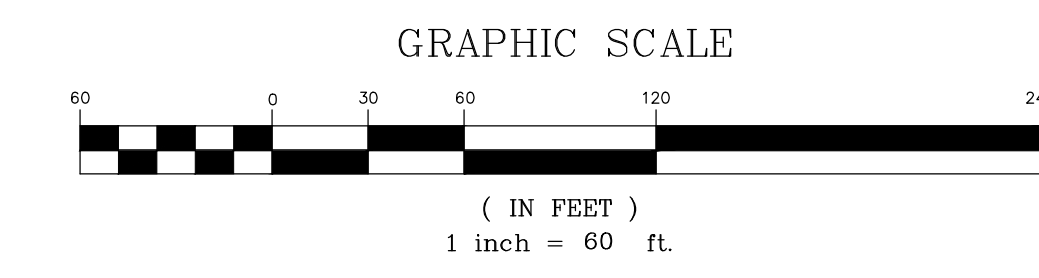

CERT. #19710